


合流式下水道改善対策の規模 (1 / 2)

(S=1/100,000)

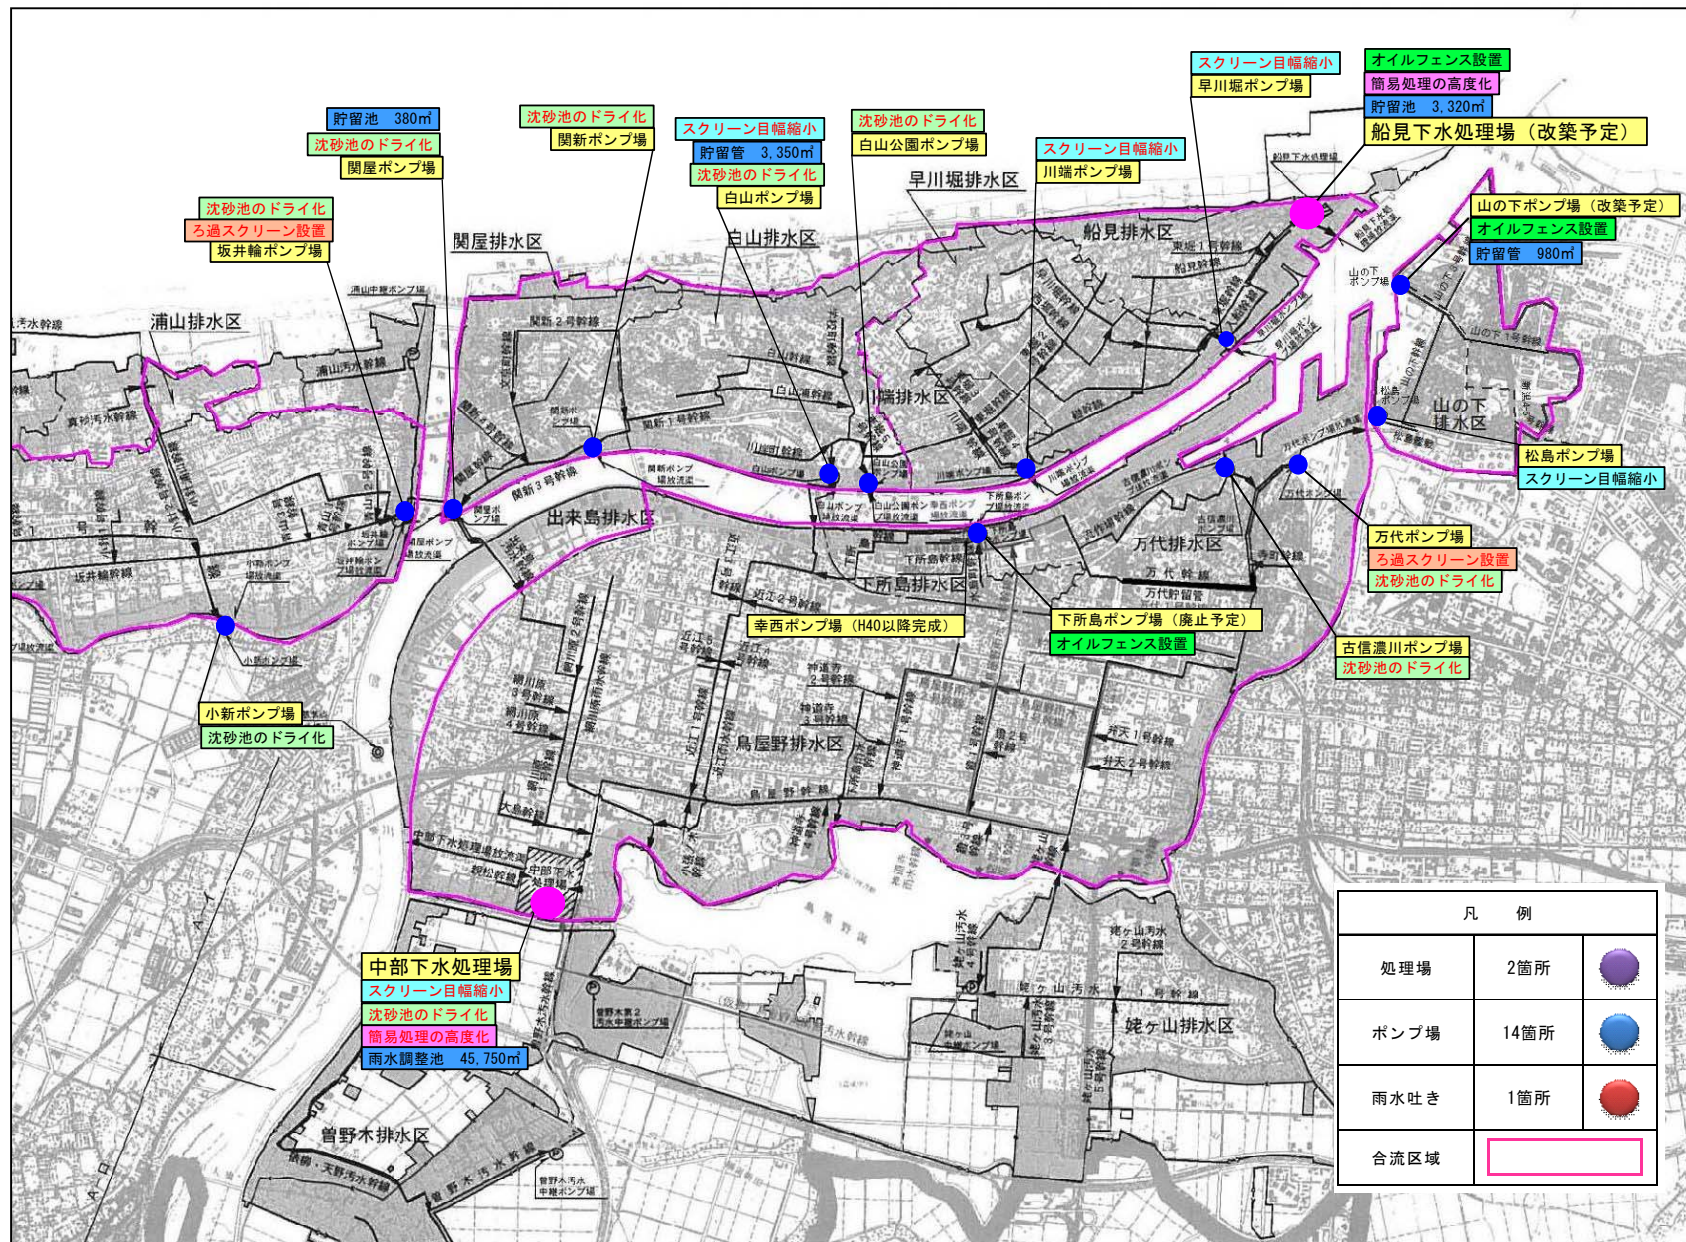

合流式下水道改善対策の規模 (2 / 2)

(S=1/100,000)

